



SKETCH FOR :
MEREDITH T. RANEY, JR.
& OTHERS
 NO FIELD WORK
 MEHERRIN MAGISTERIAL DISTRICT
 BRUNSWICK COUNTY, VIRGINIA
 SCALE 1" = 400'
 NOVEMBER 13 , 2015

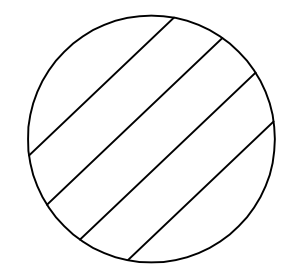

NOTE : "See <http://sipmilk.com/poplarcreek/>
 for more info."



RANEY TRACTS

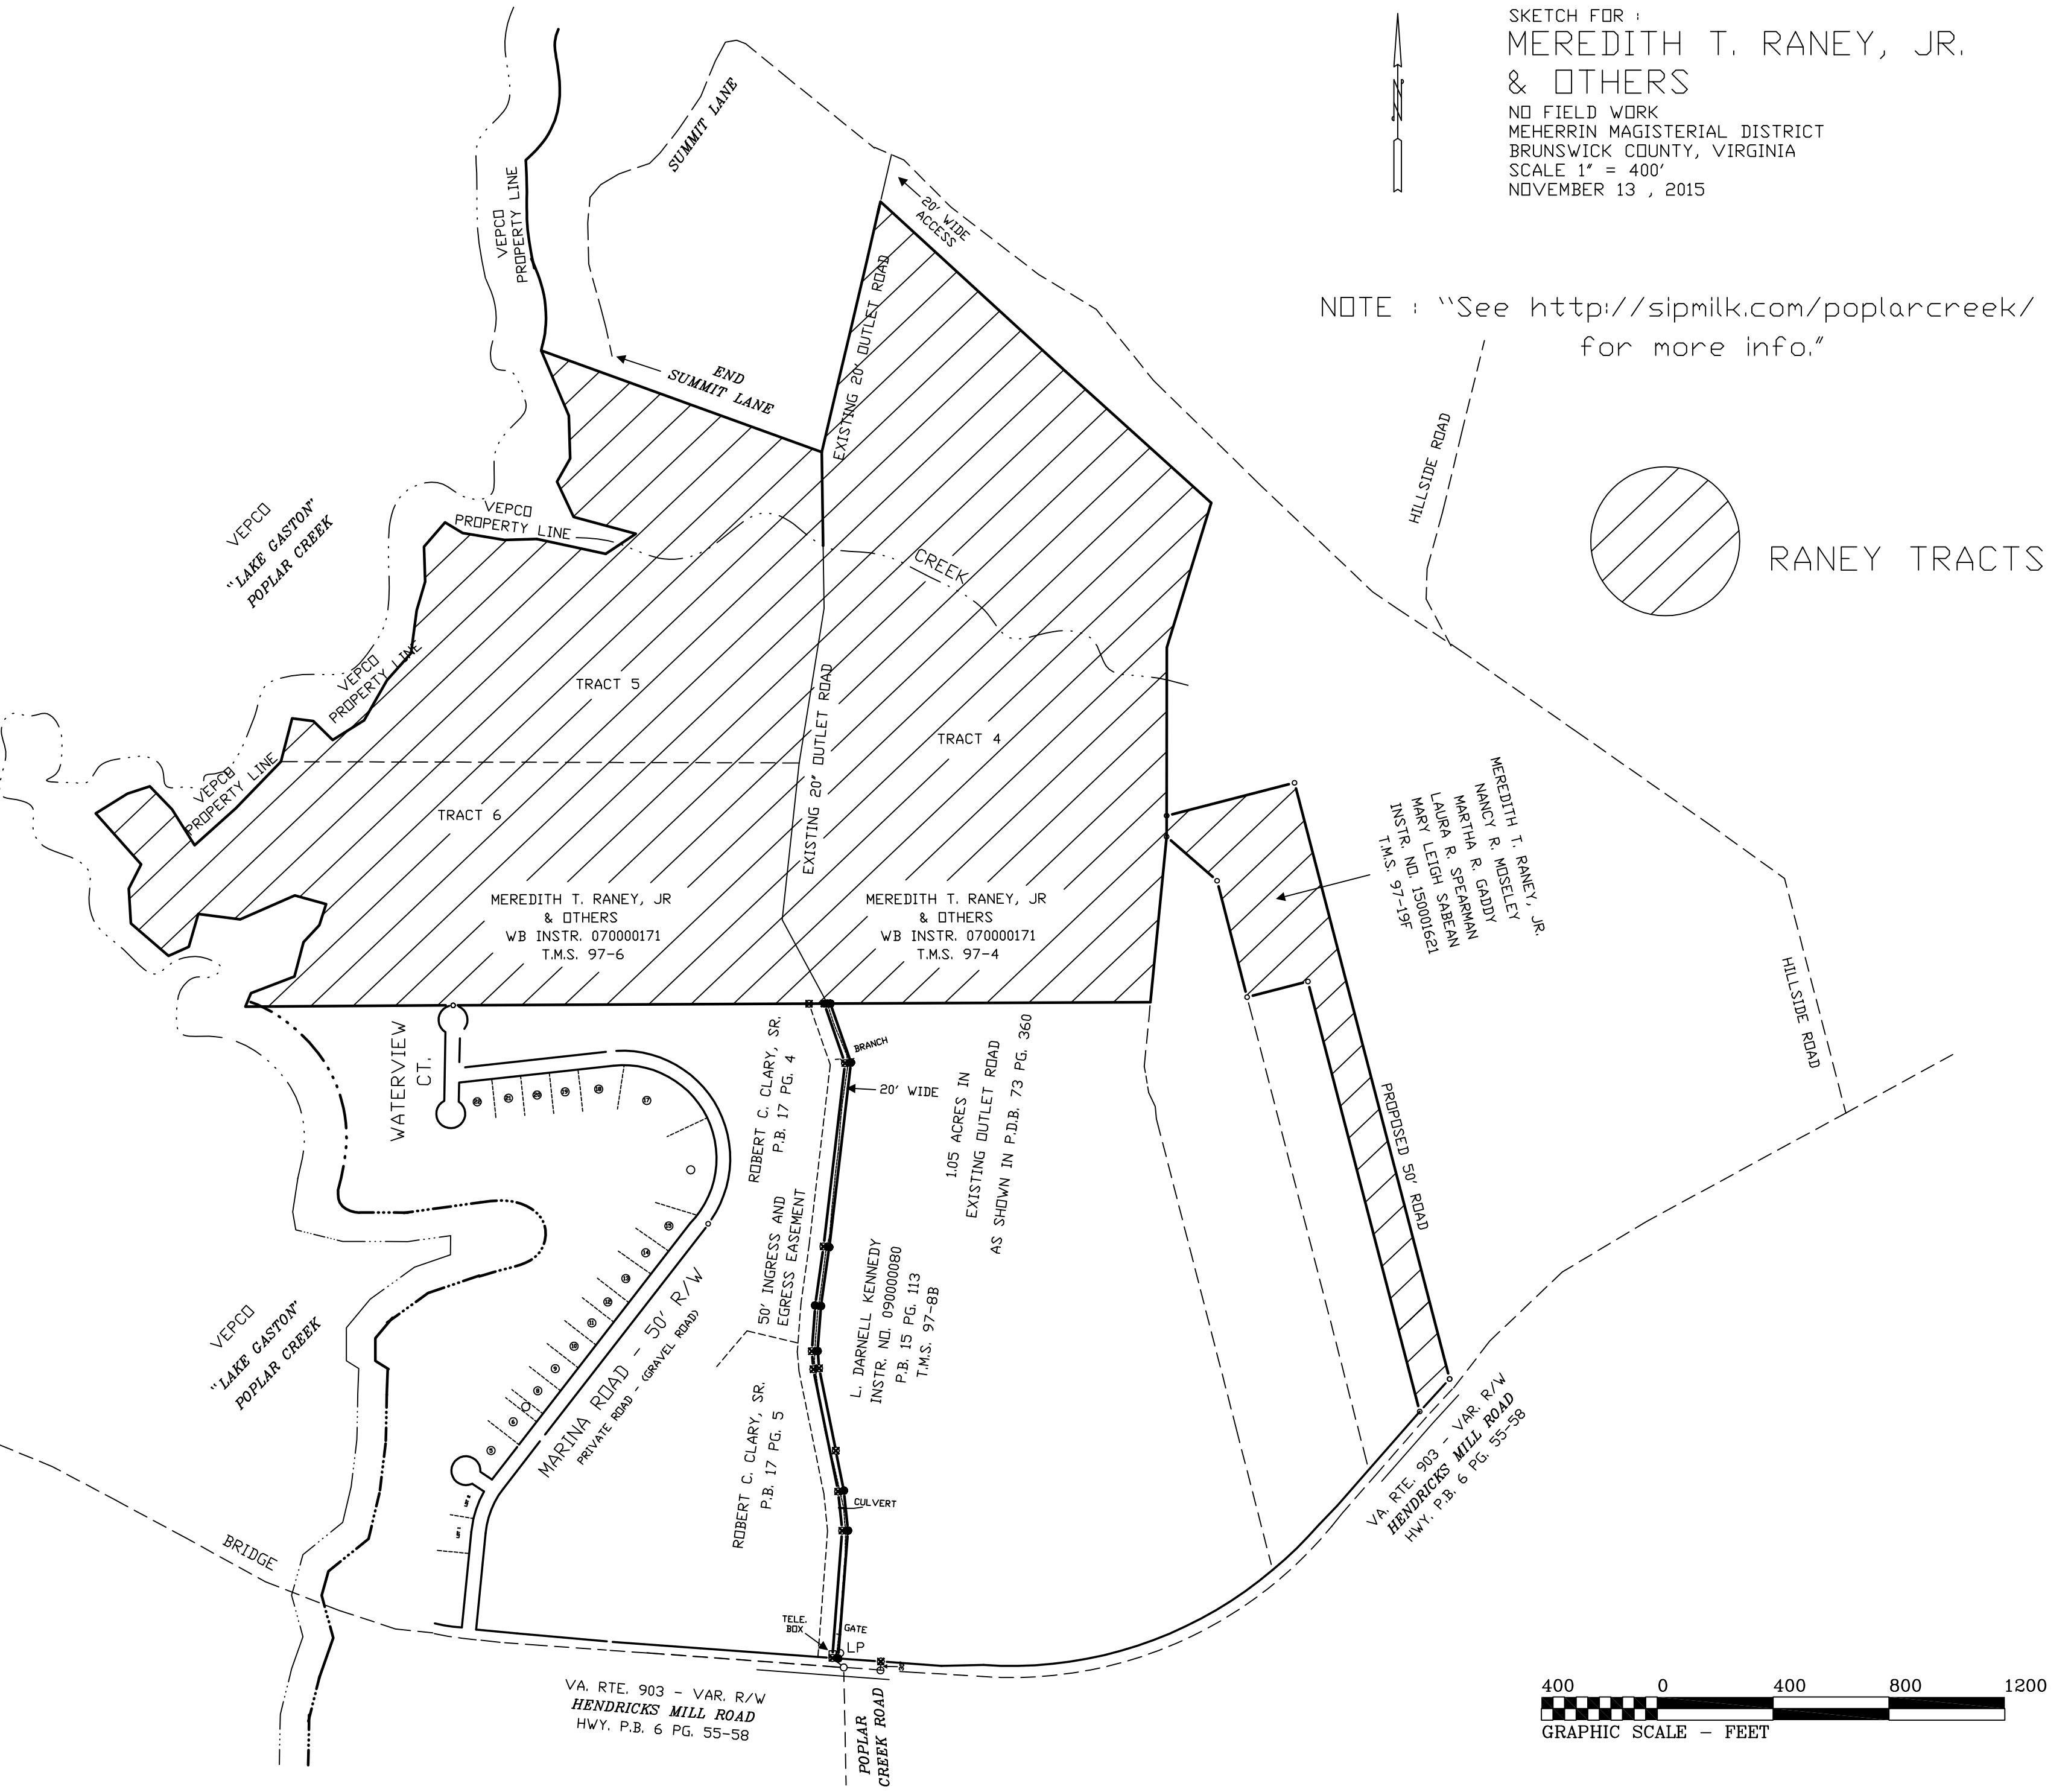

MEREDITH T. RANEY, JR.
 NANCY R. MUSELEY
 MARTHA R. GADDY
 LAURA R. SPEARMAN
 MARY LEIGH SABEAN
 INSTR. NO. 150001621
 T.M.S. 97-19F

1.05 ACRES IN
 EXISTING OUTLET ROAD
 AS SHOWN IN P.D.B. 73 PG. 360

